




# Option #1 - Proposed Site Plan | TOMAH MIDDLE SCHOOL

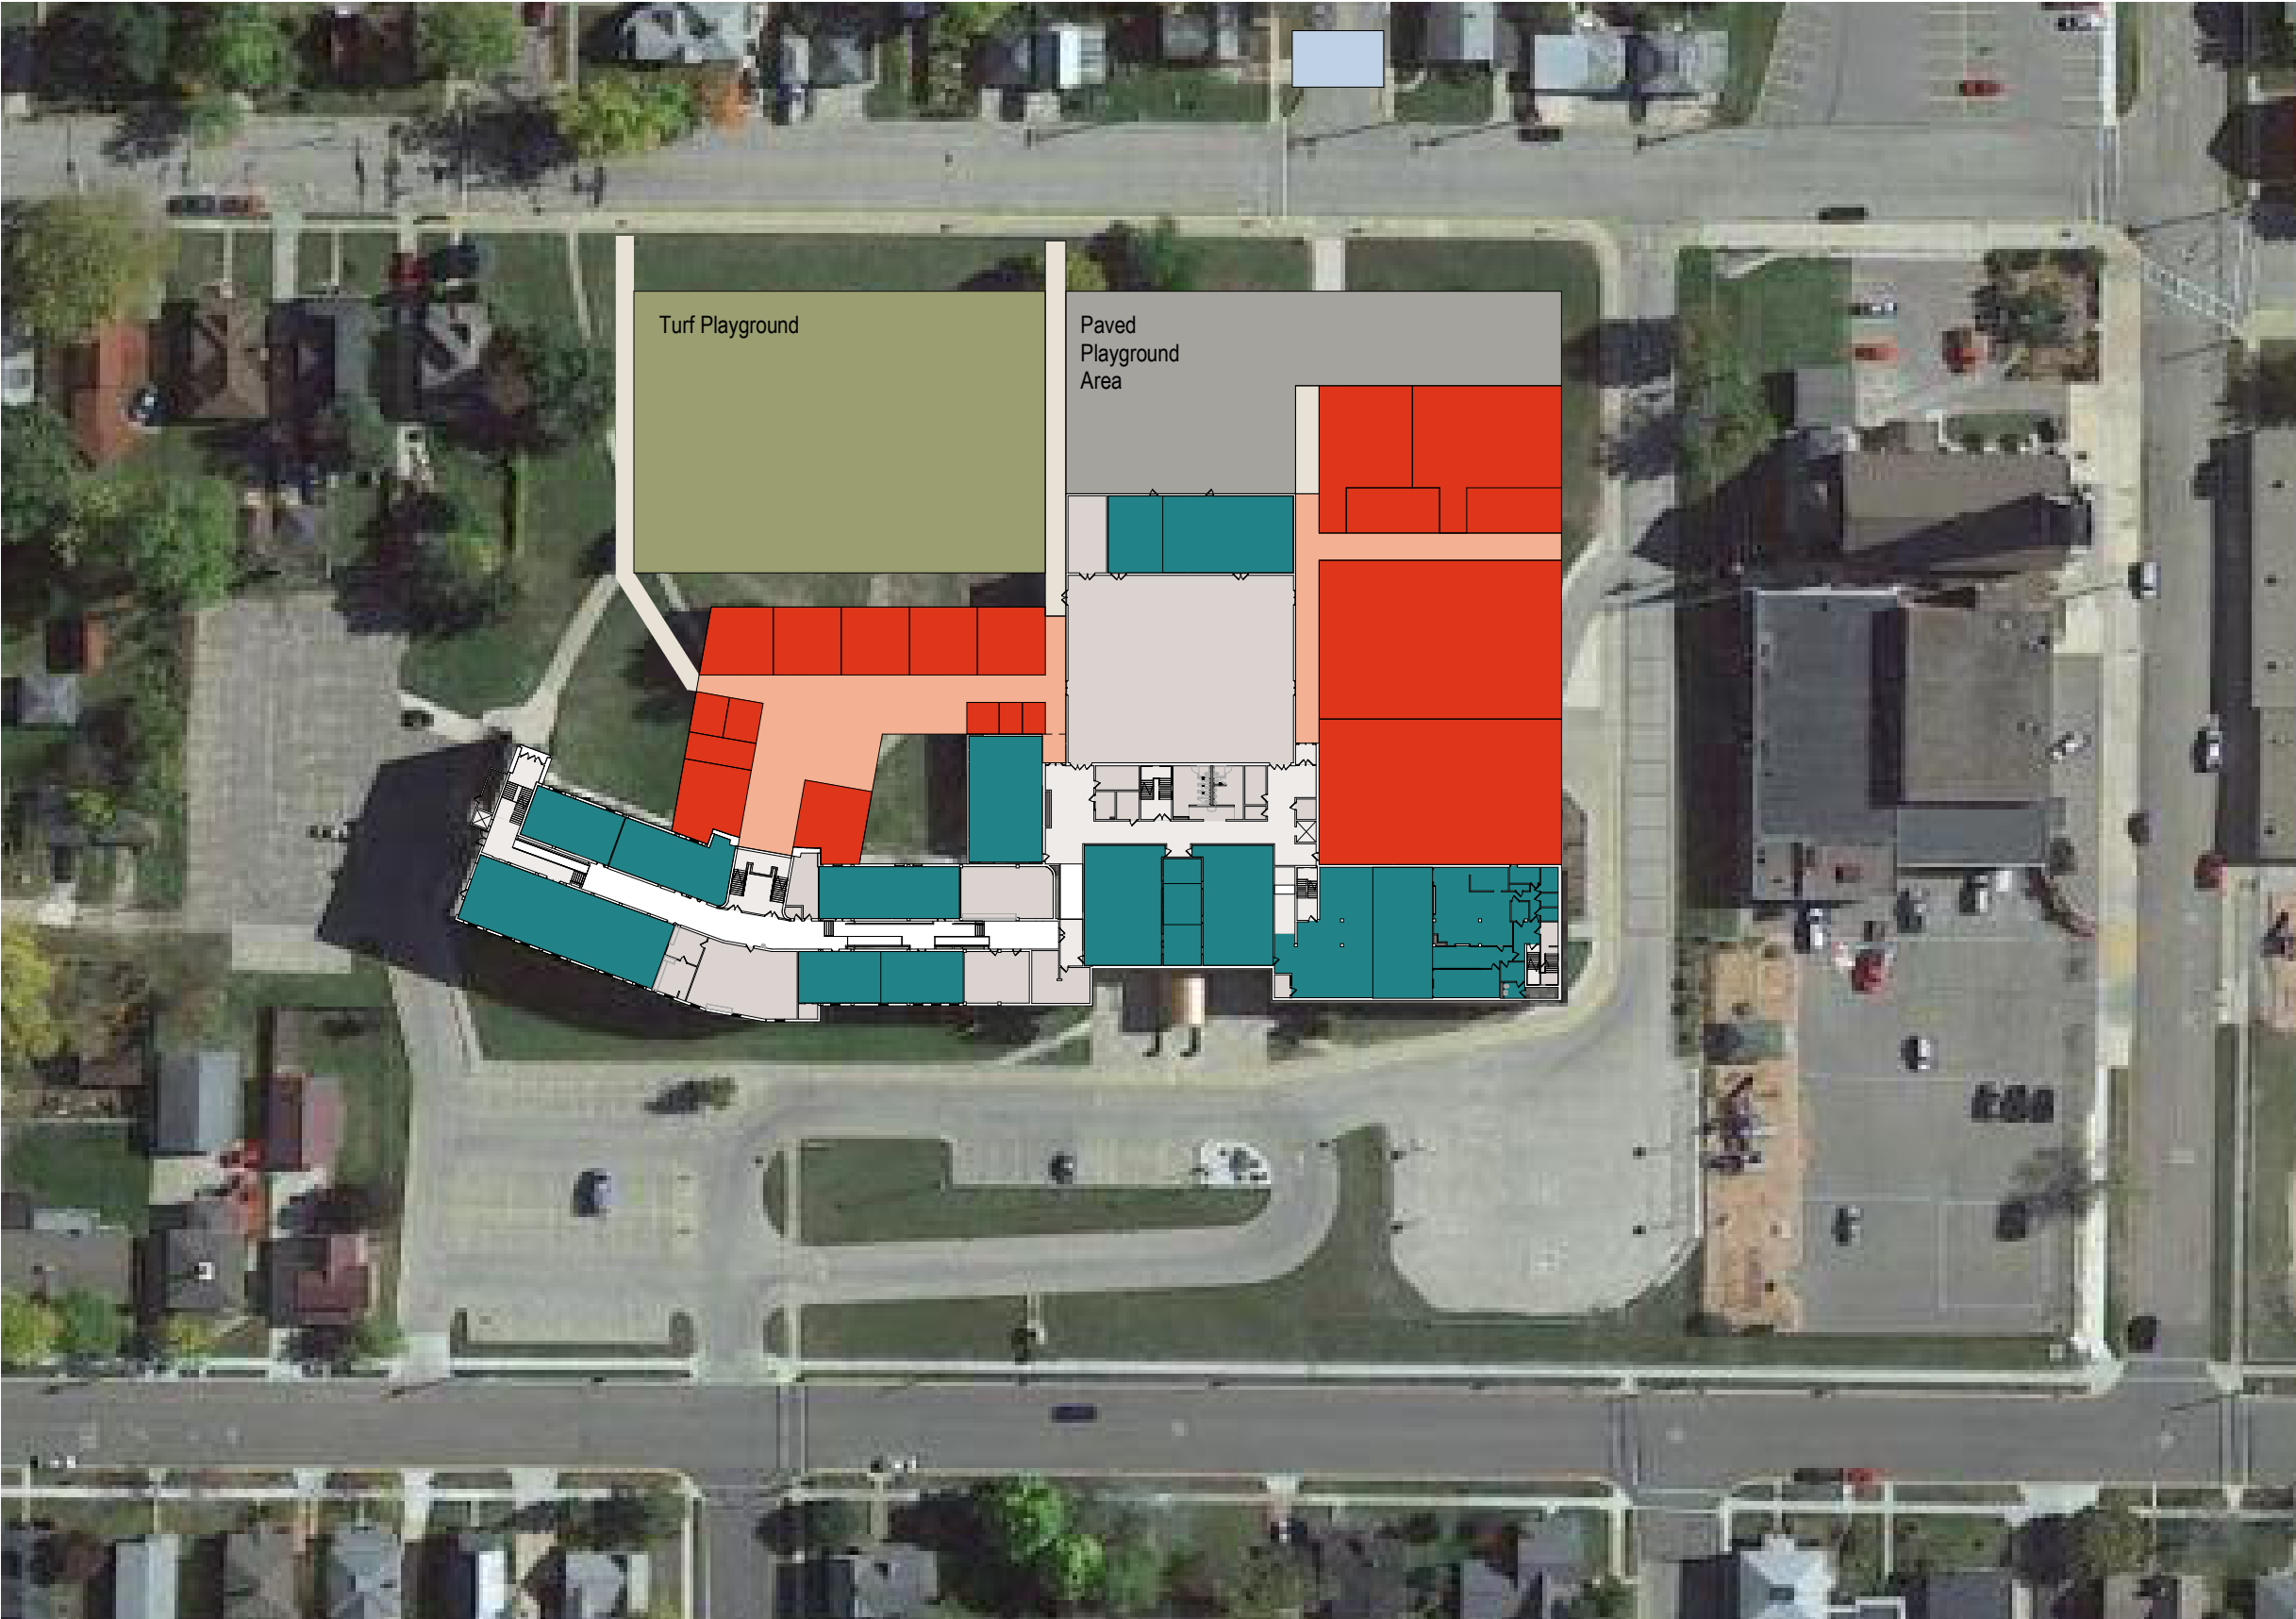


# Option #1 - Proposed Ground Floor Plan | TOMAH MIDDLE SCHOOL

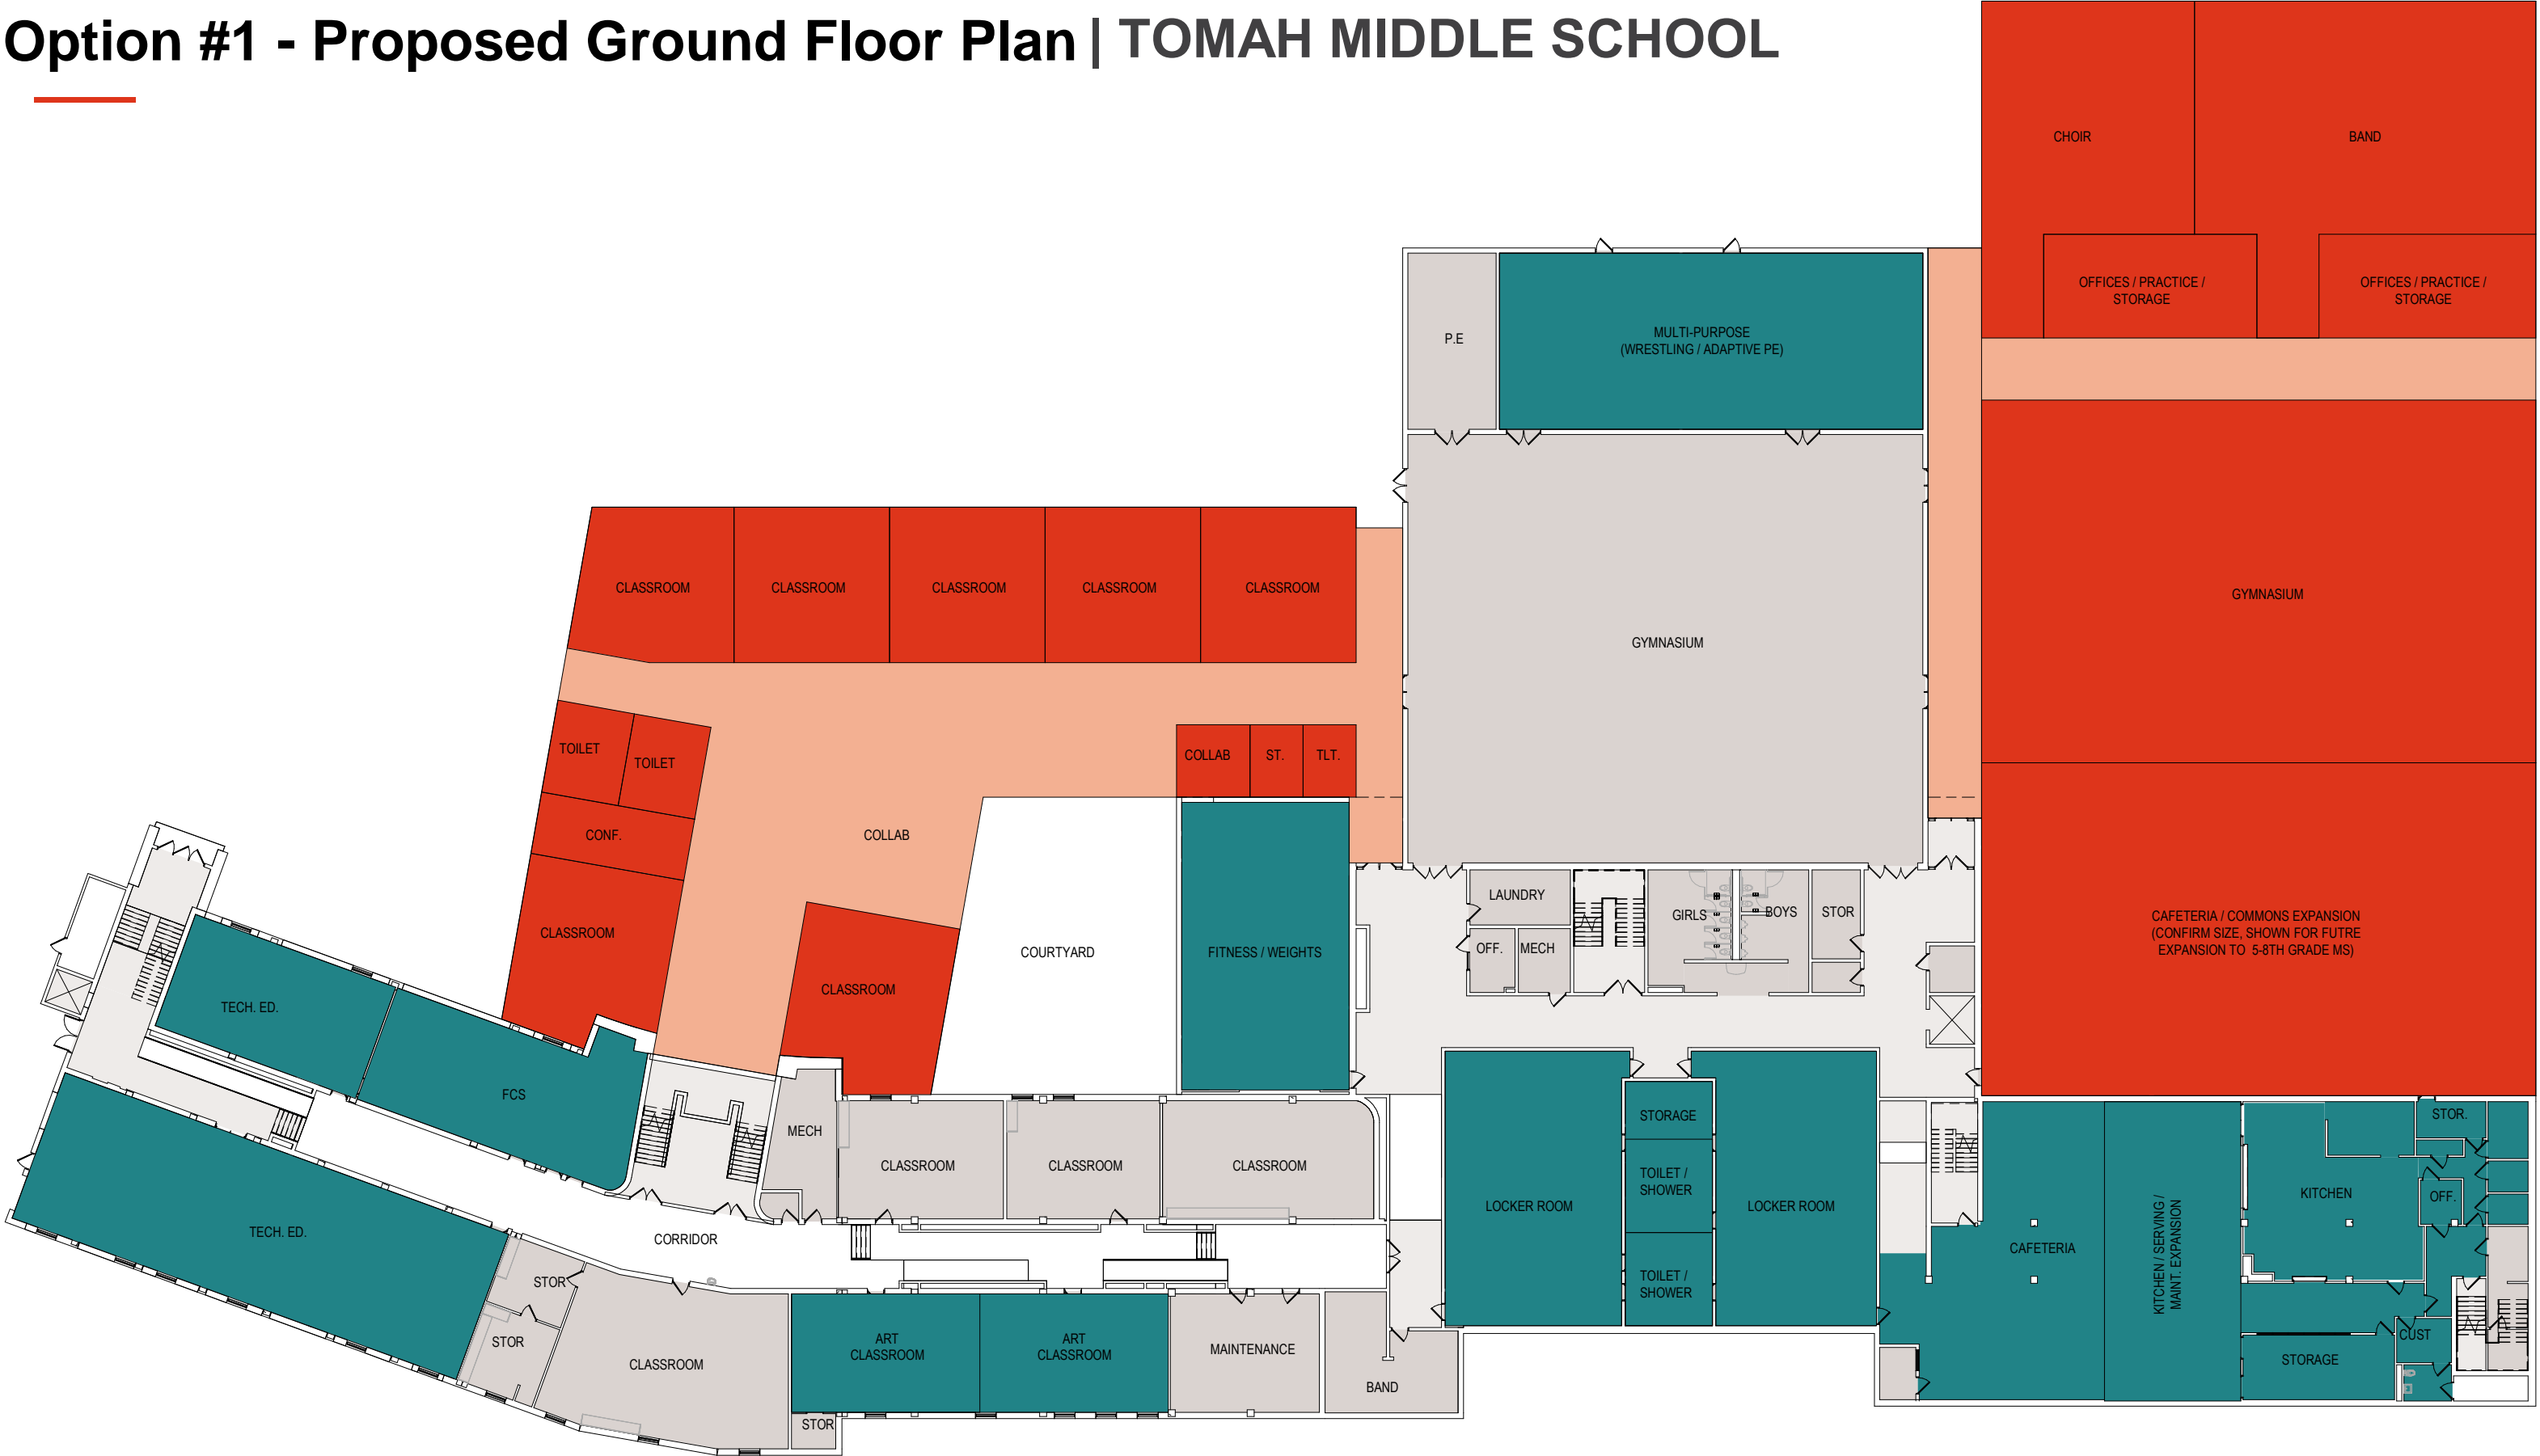


# Option #1 - Proposed First Floor Plan | TOMAH MIDDLE SCHOOL

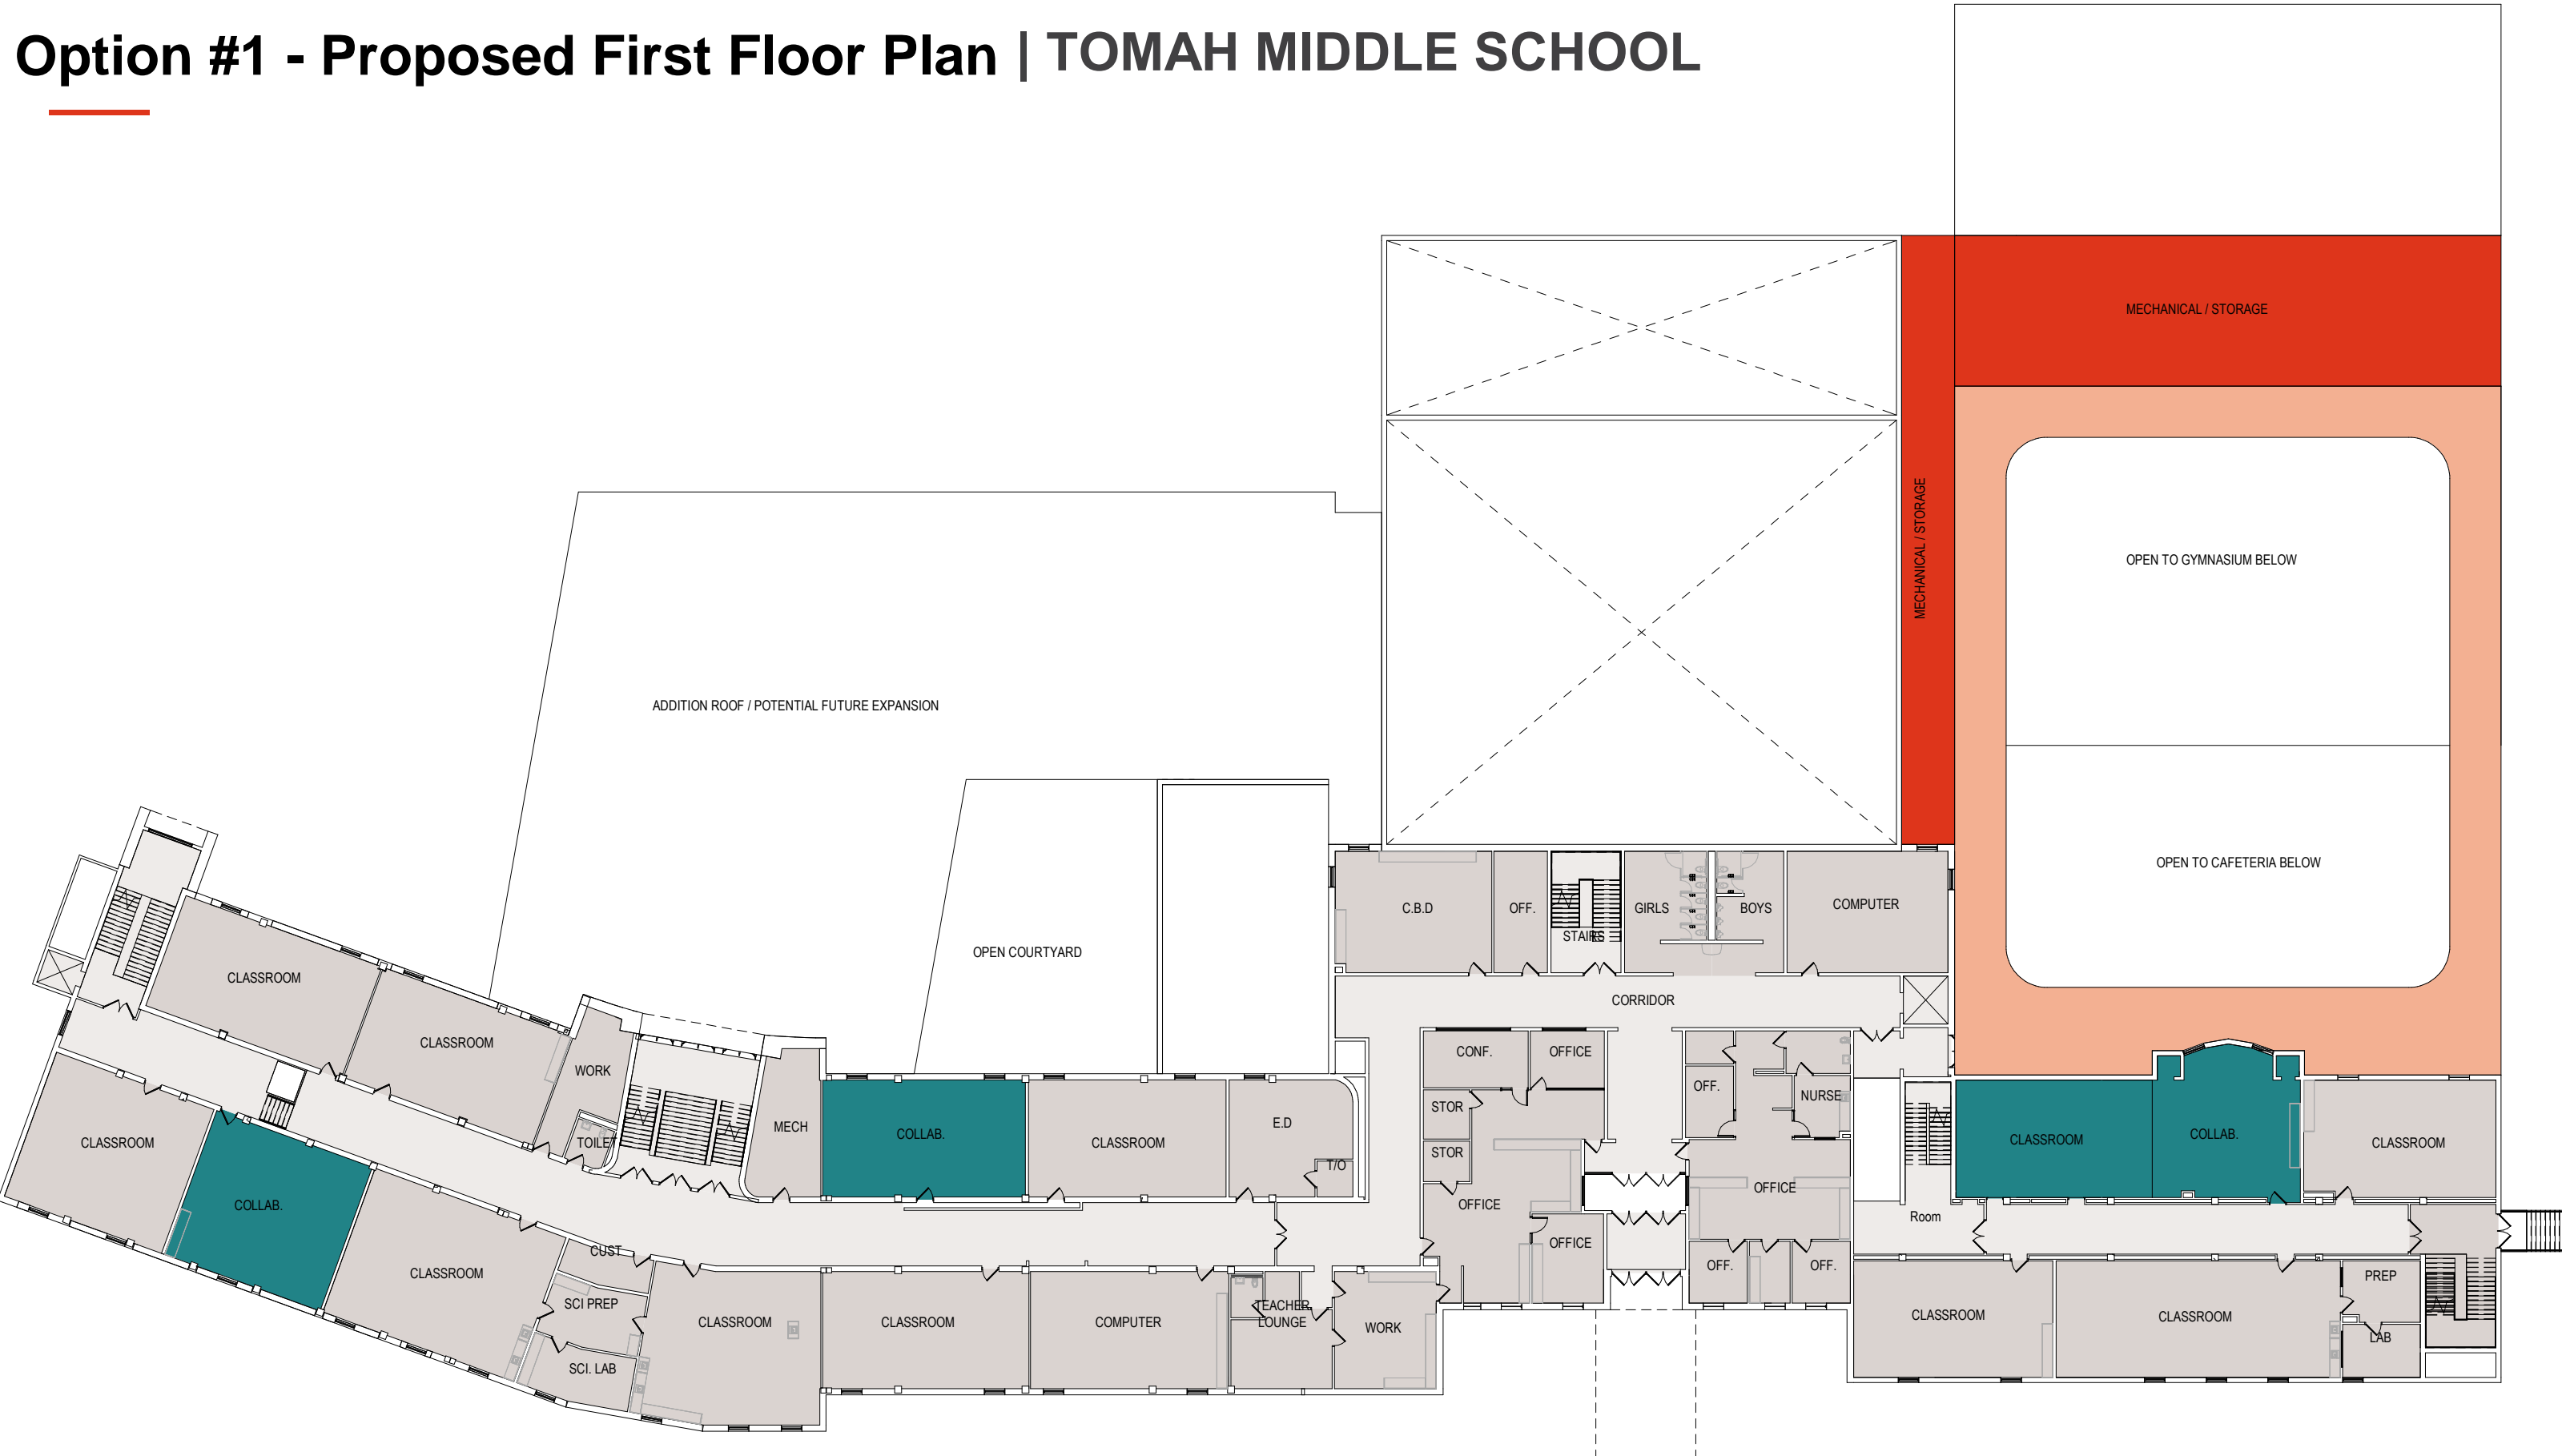

# Option #1 - Proposed Second Floor Plan | TOMAH MIDDLE SCHOOL

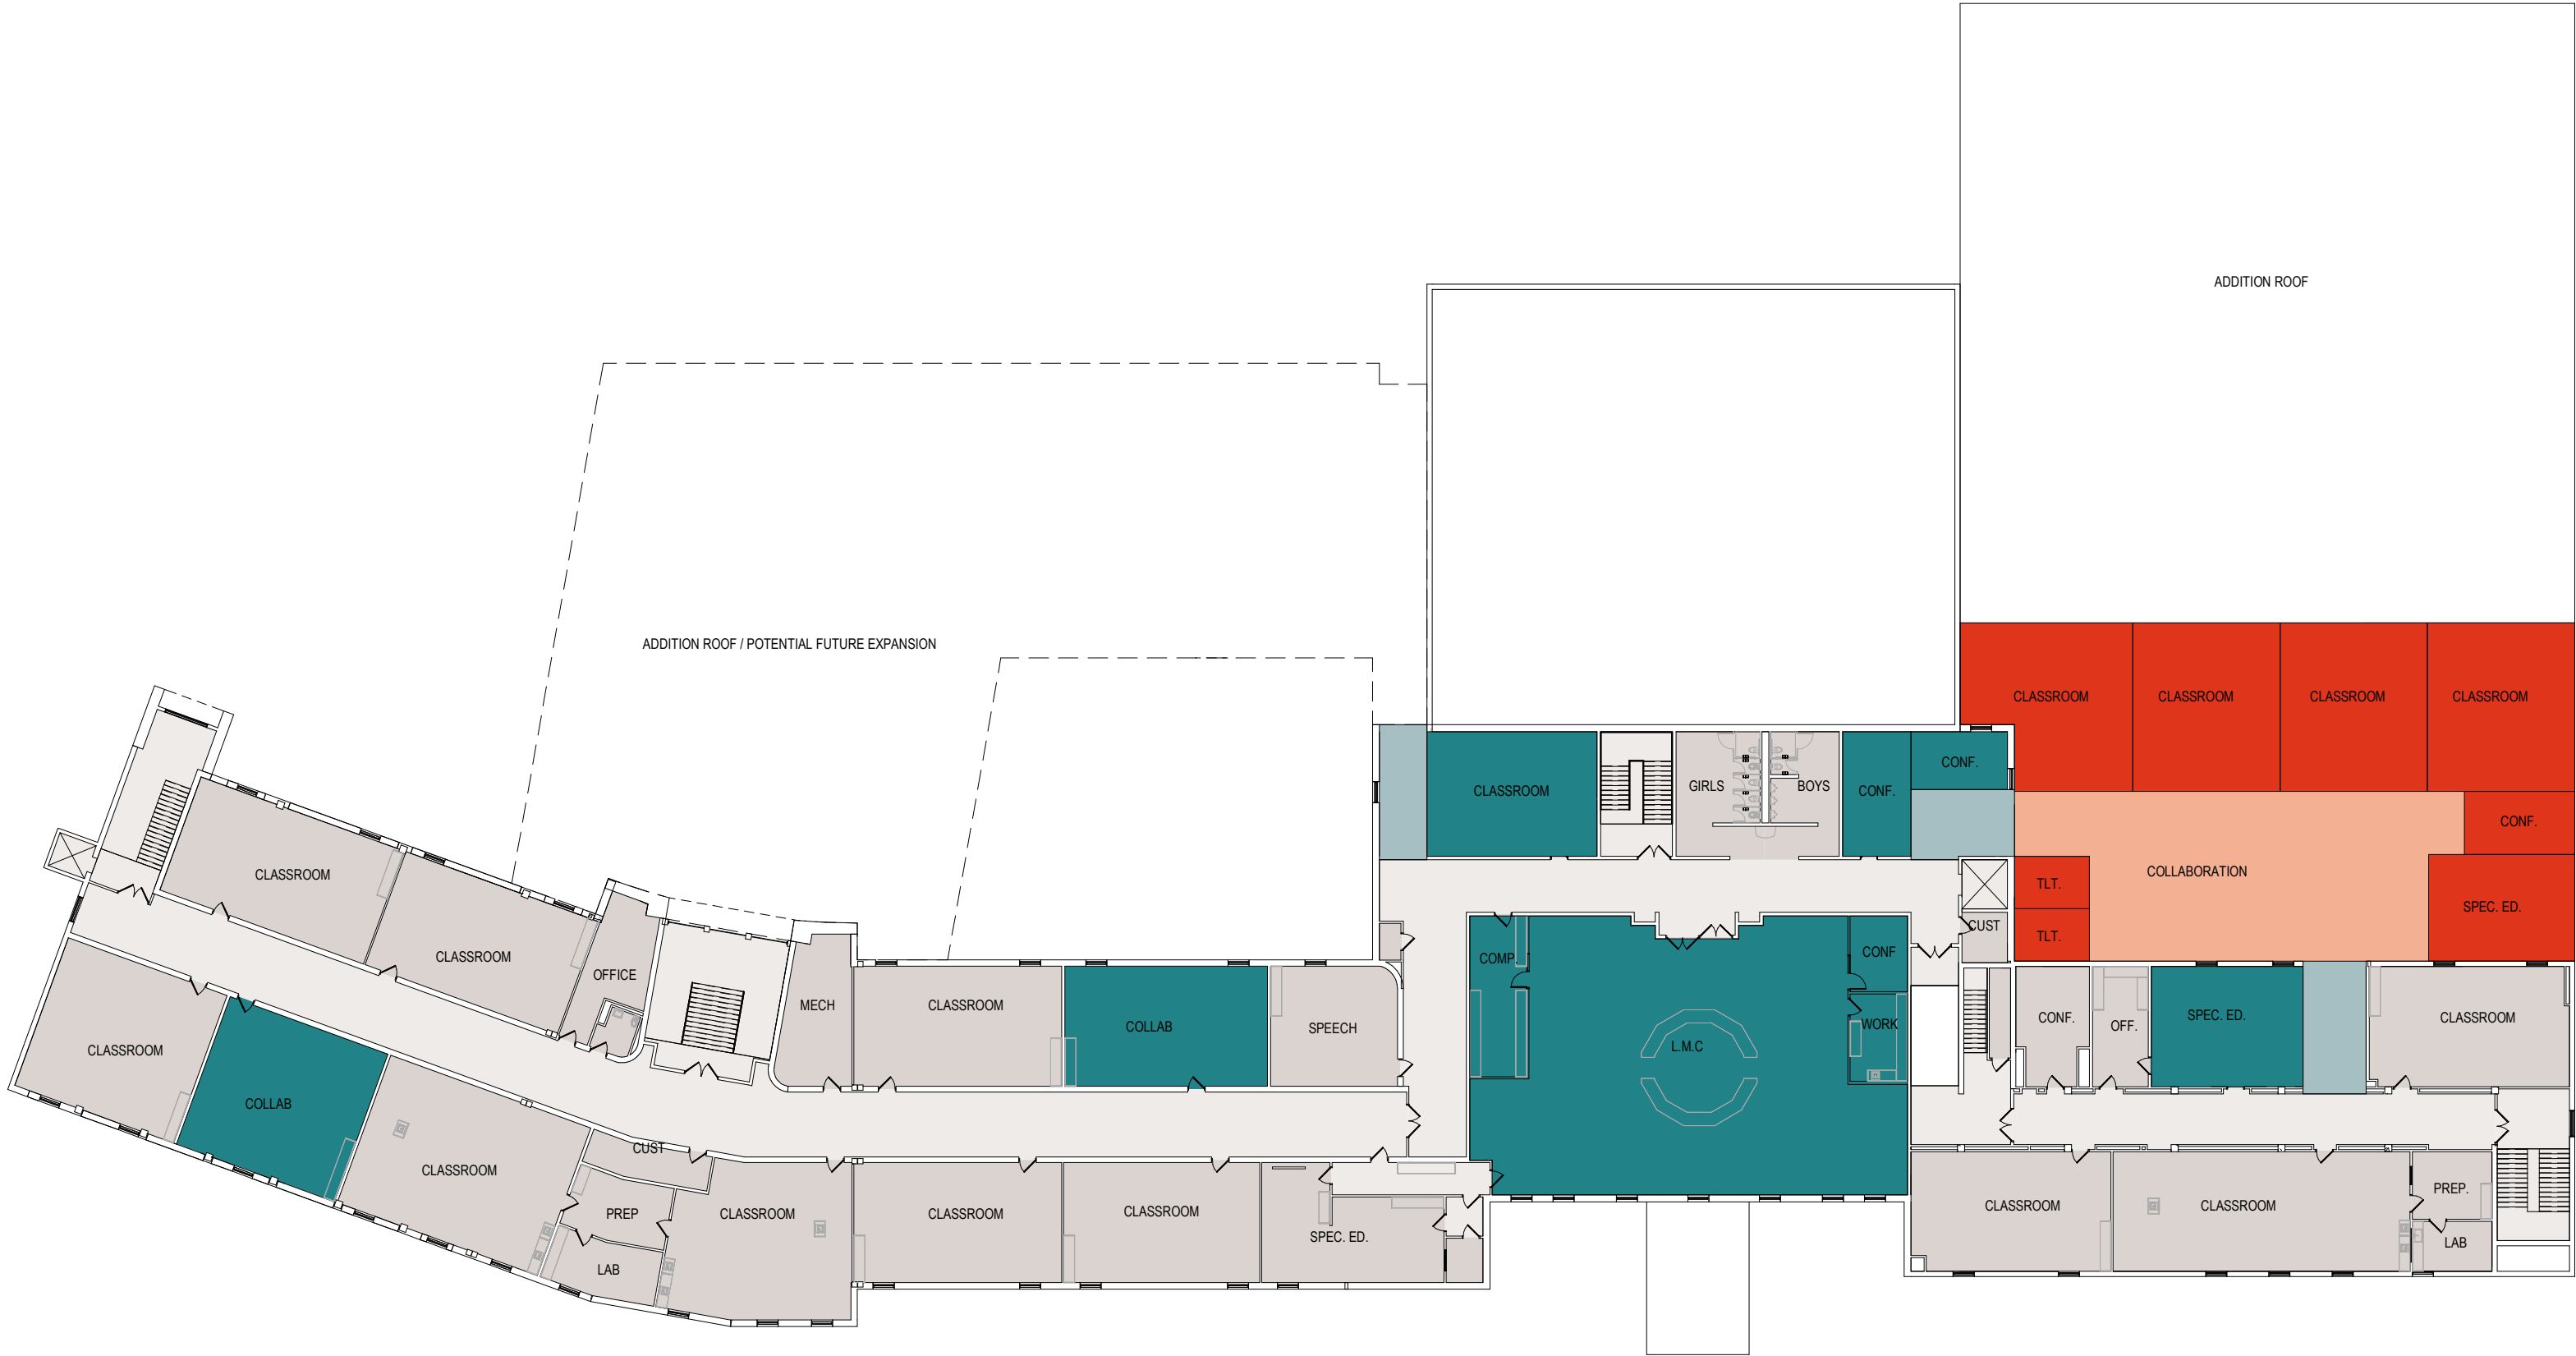

# Option #1 - Proposed Site Plan | Tomah High School

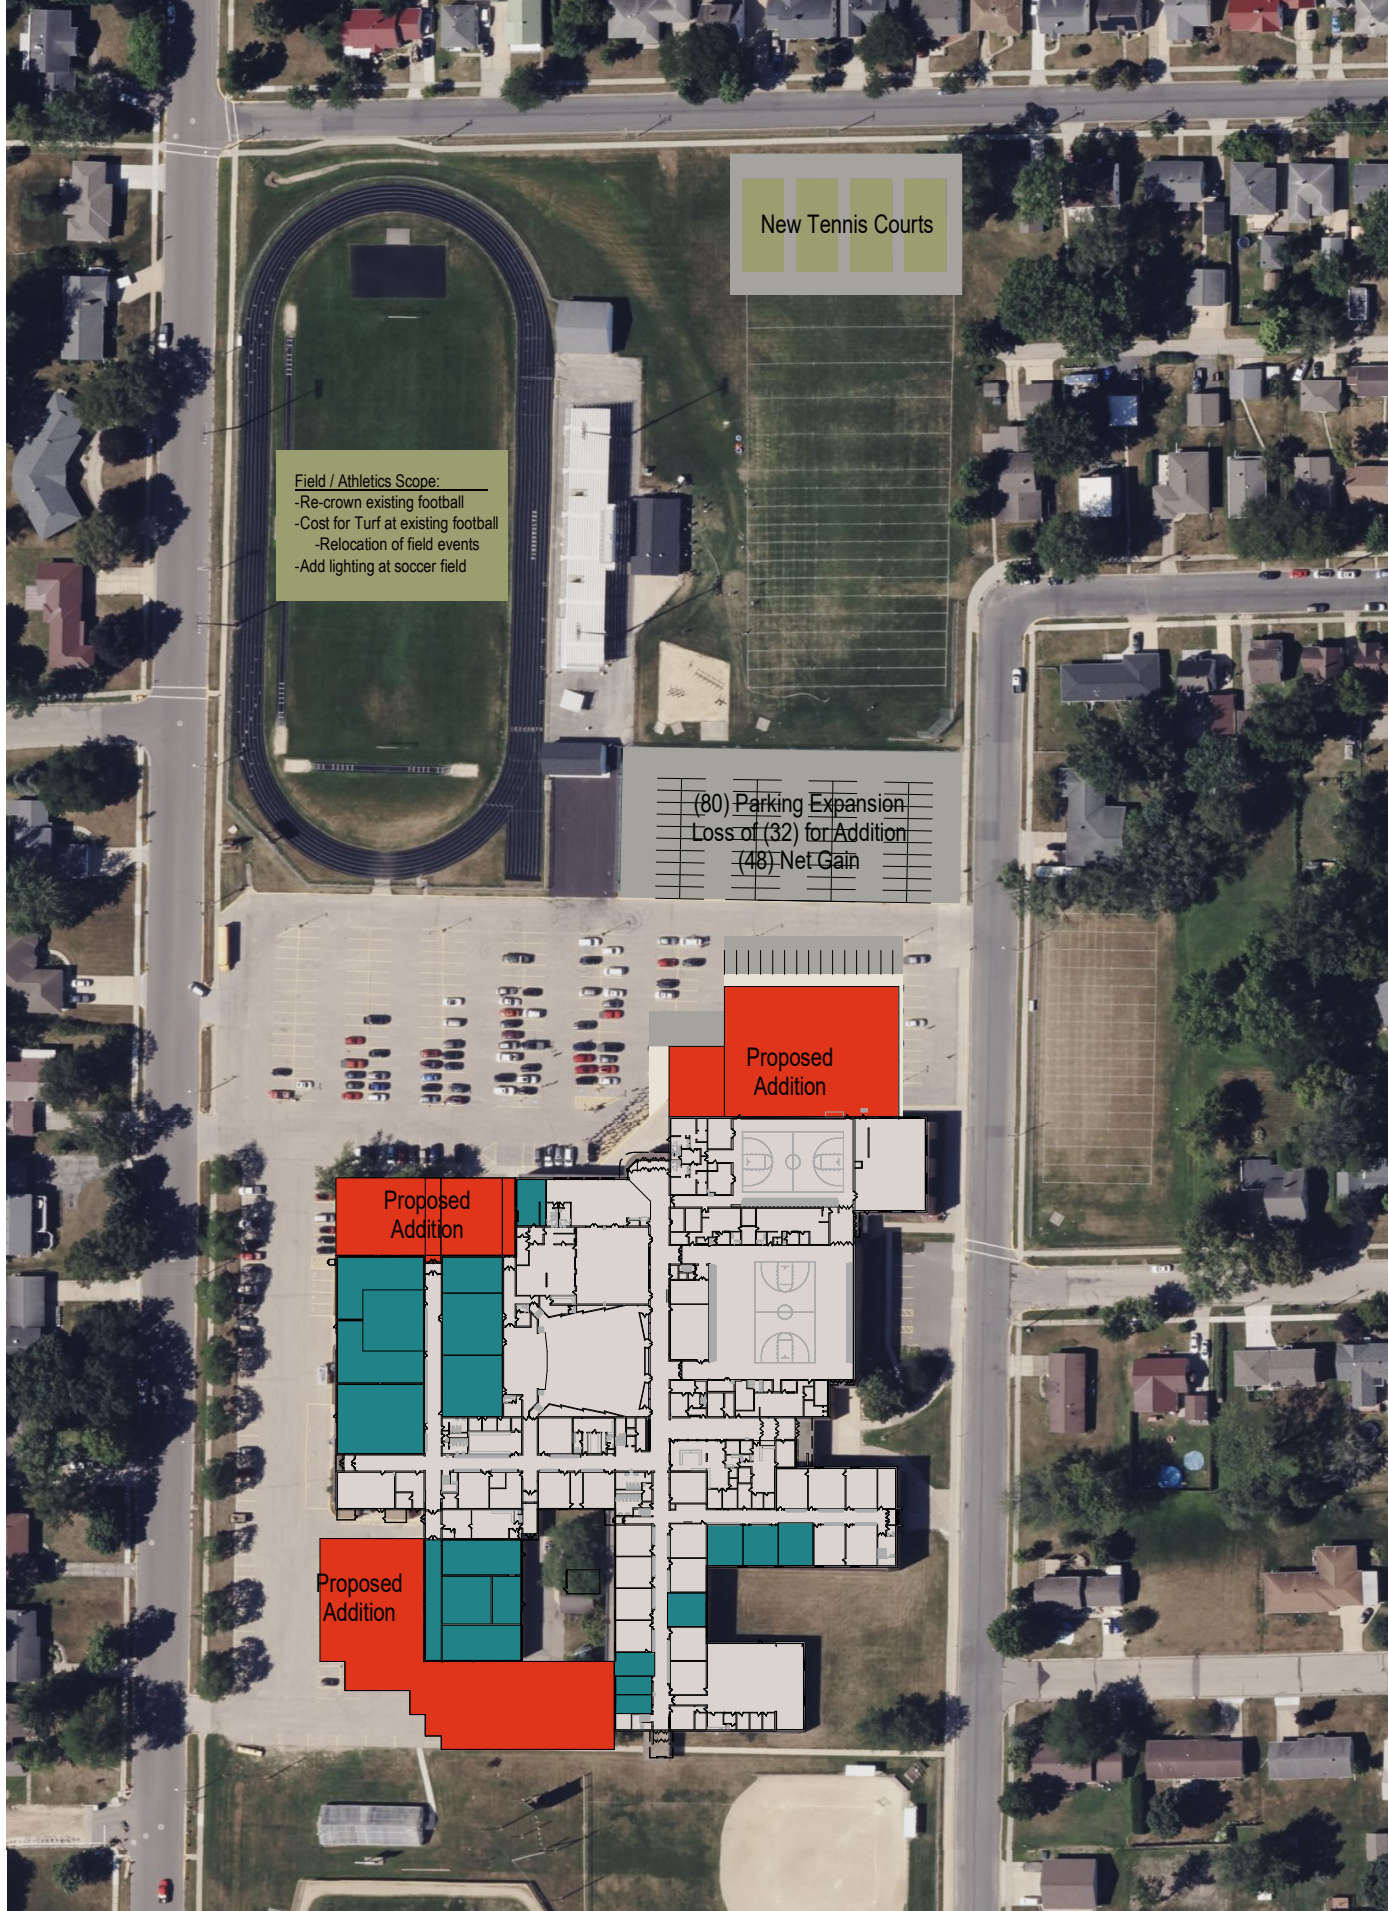

## Option 2 - 9-12 HS CONCEPT - SITE PLAN

Scale: 1" = 160'-0"


# Option #1 - Proposed First Floor Plan | Tomah High School



## Option 2 - 9-12 HS CONCEPT - FIRST FLOOR PLAN

Scale: 1/64" = 1'-0"

# Option #1 - Proposed Second Floor Plan | Tomah High School

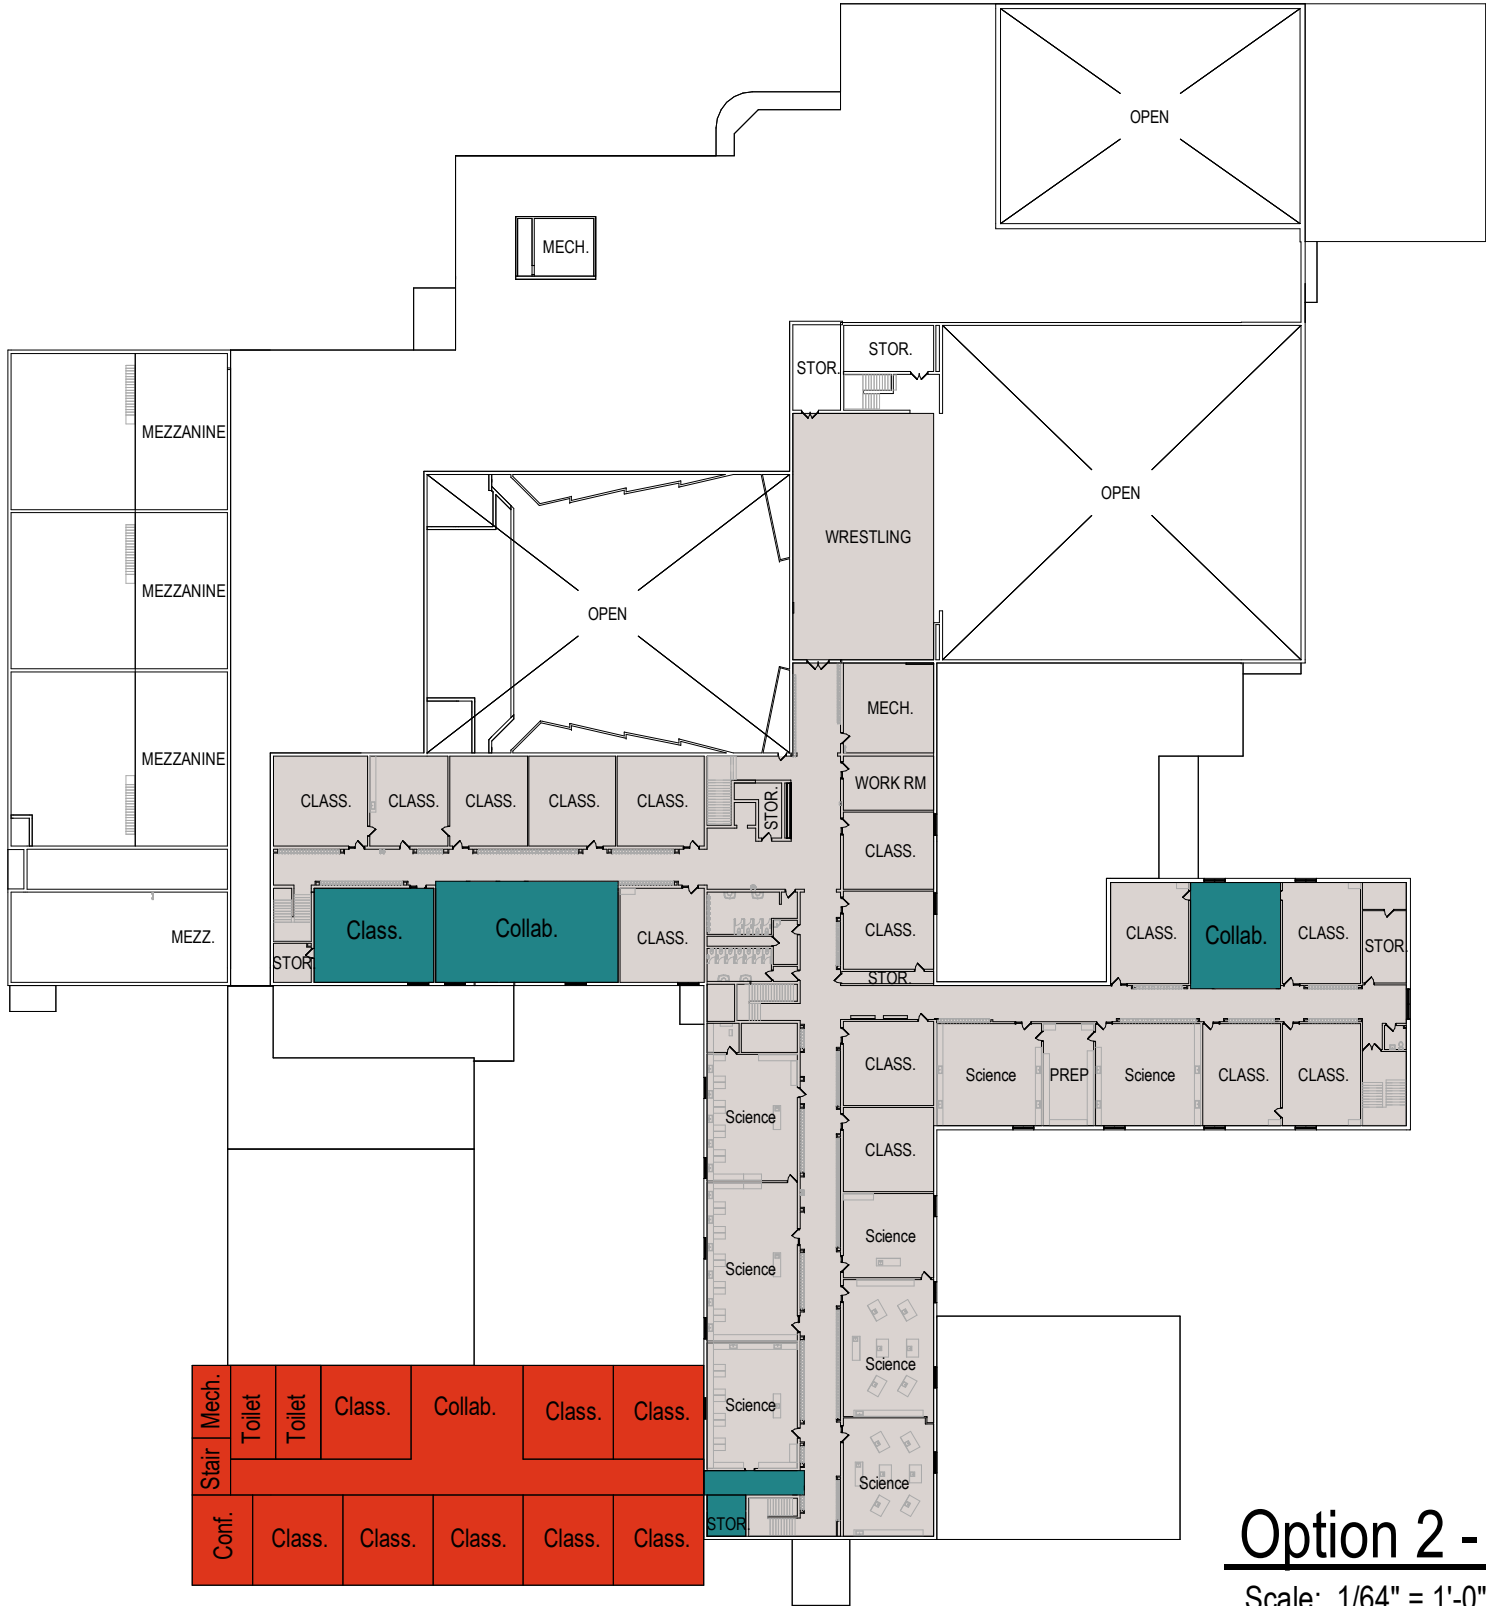

## Option 2 - 9-12 HS CONCEPT - SECOND FLOOR PLAN

Scale: 1/64" = 1'-0"